


# BENCHMARK PINE

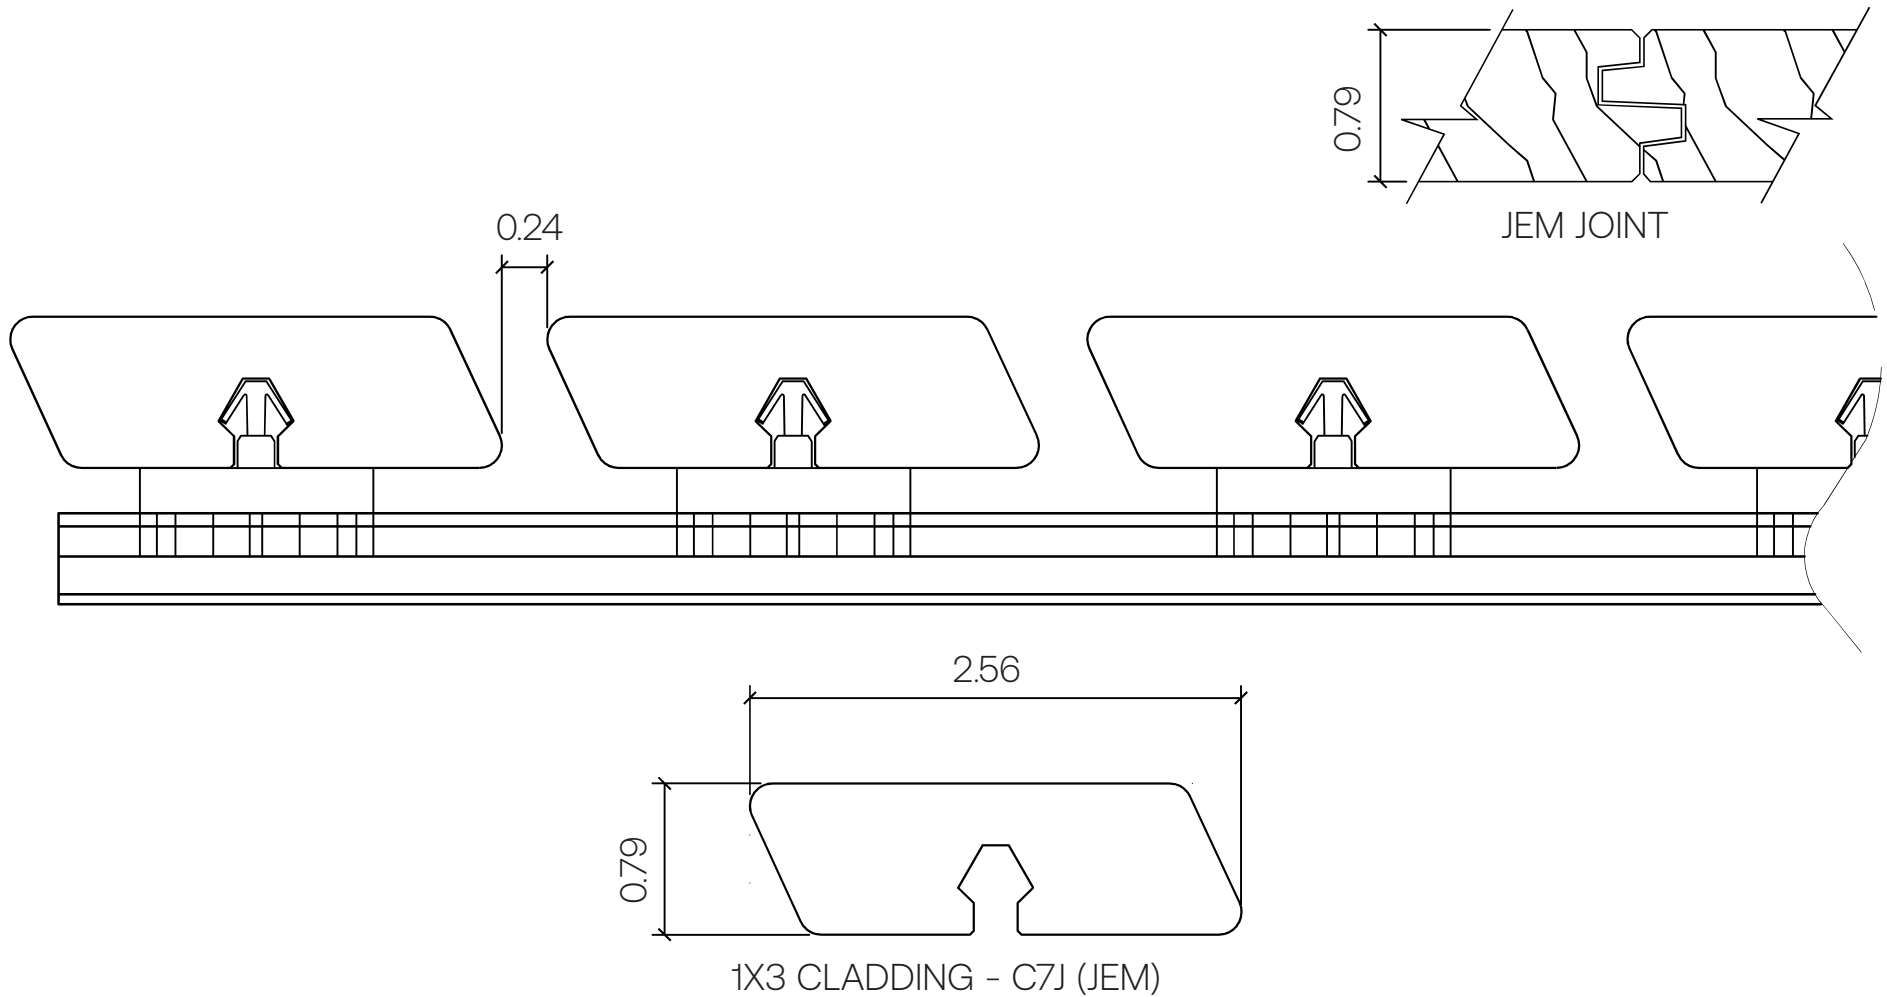

**Profile Type:**  
**Sizing:**  
**Installation:**  
**Scale:**

Radiata Clear Pine Cladding  
1X3 CLADDING - C7J (JEM)  
PaCS Aluminum Furring Strip  
1'-0" = 1'-0"



**THERMORY**  
LEAVE A LASTING IMPACT  
THERMORYUSA.COM