


BENCHMARK CLEAR PINE

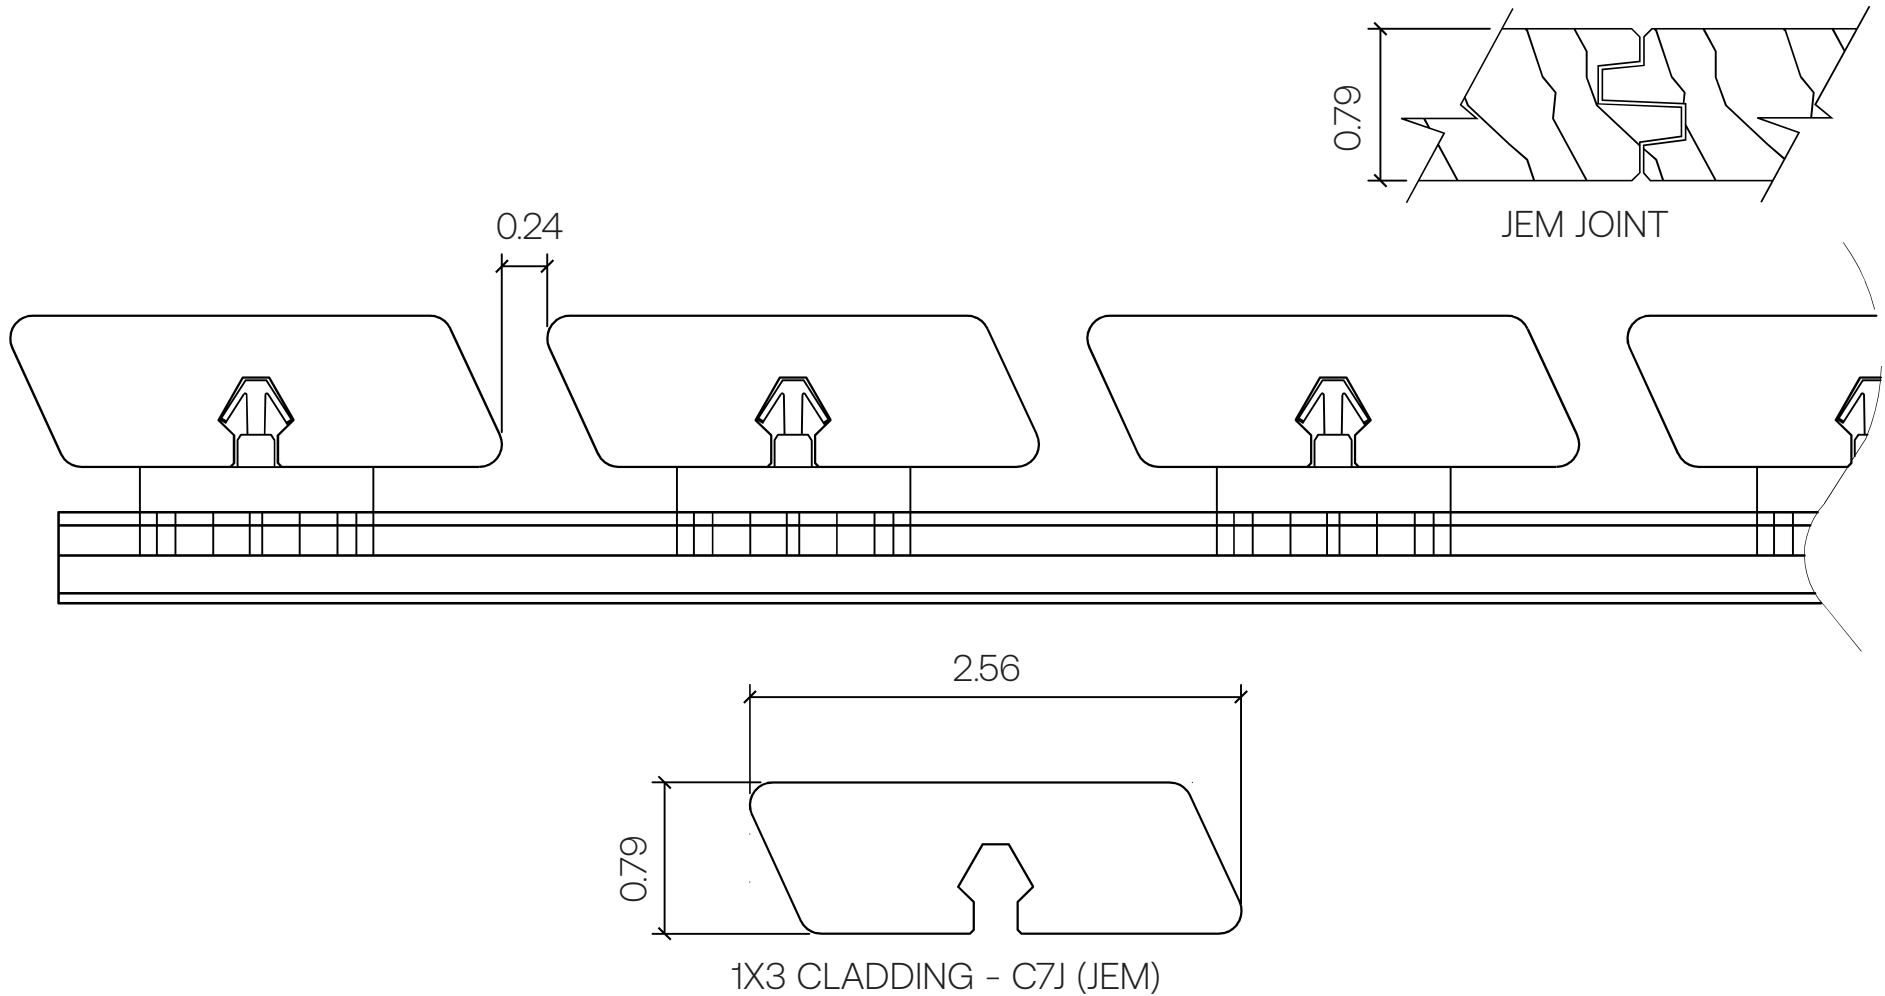

Profile Type:

Radiata Pine Cladding

Sizing:

1X3 CLADDING - C7J (JEM)

Installation:

PaCS Aluminum Furring Strip

Scale:

1'-0" = 1'-0"



THERMORY[®]

LEAVE A LASTING IMPACT

THERMORYUSA.COM